


GL

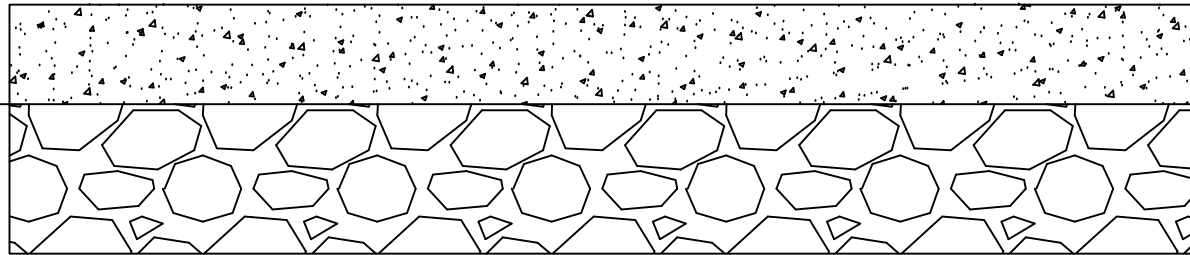

100mm thk PCC, 1:2:4

G

150mm thk stone soling

1200mm

FOOTPATH SECTION

ADDITIONAL INFORMATION:

CROSS SECTION OF FOOTPATH
INTERNAL FOOTPATH

PLAN FOR COMMON KITCHEN

SCALE : NTS

DATE : 26/9/2017

DRAWN BY : Tshering Tashi

DESIGNED BY : Tshering Tashi

DRG.No. CK-01

SHEET NO. 01

OWNER : RGoB

FOOTPATH